


CPS212-3

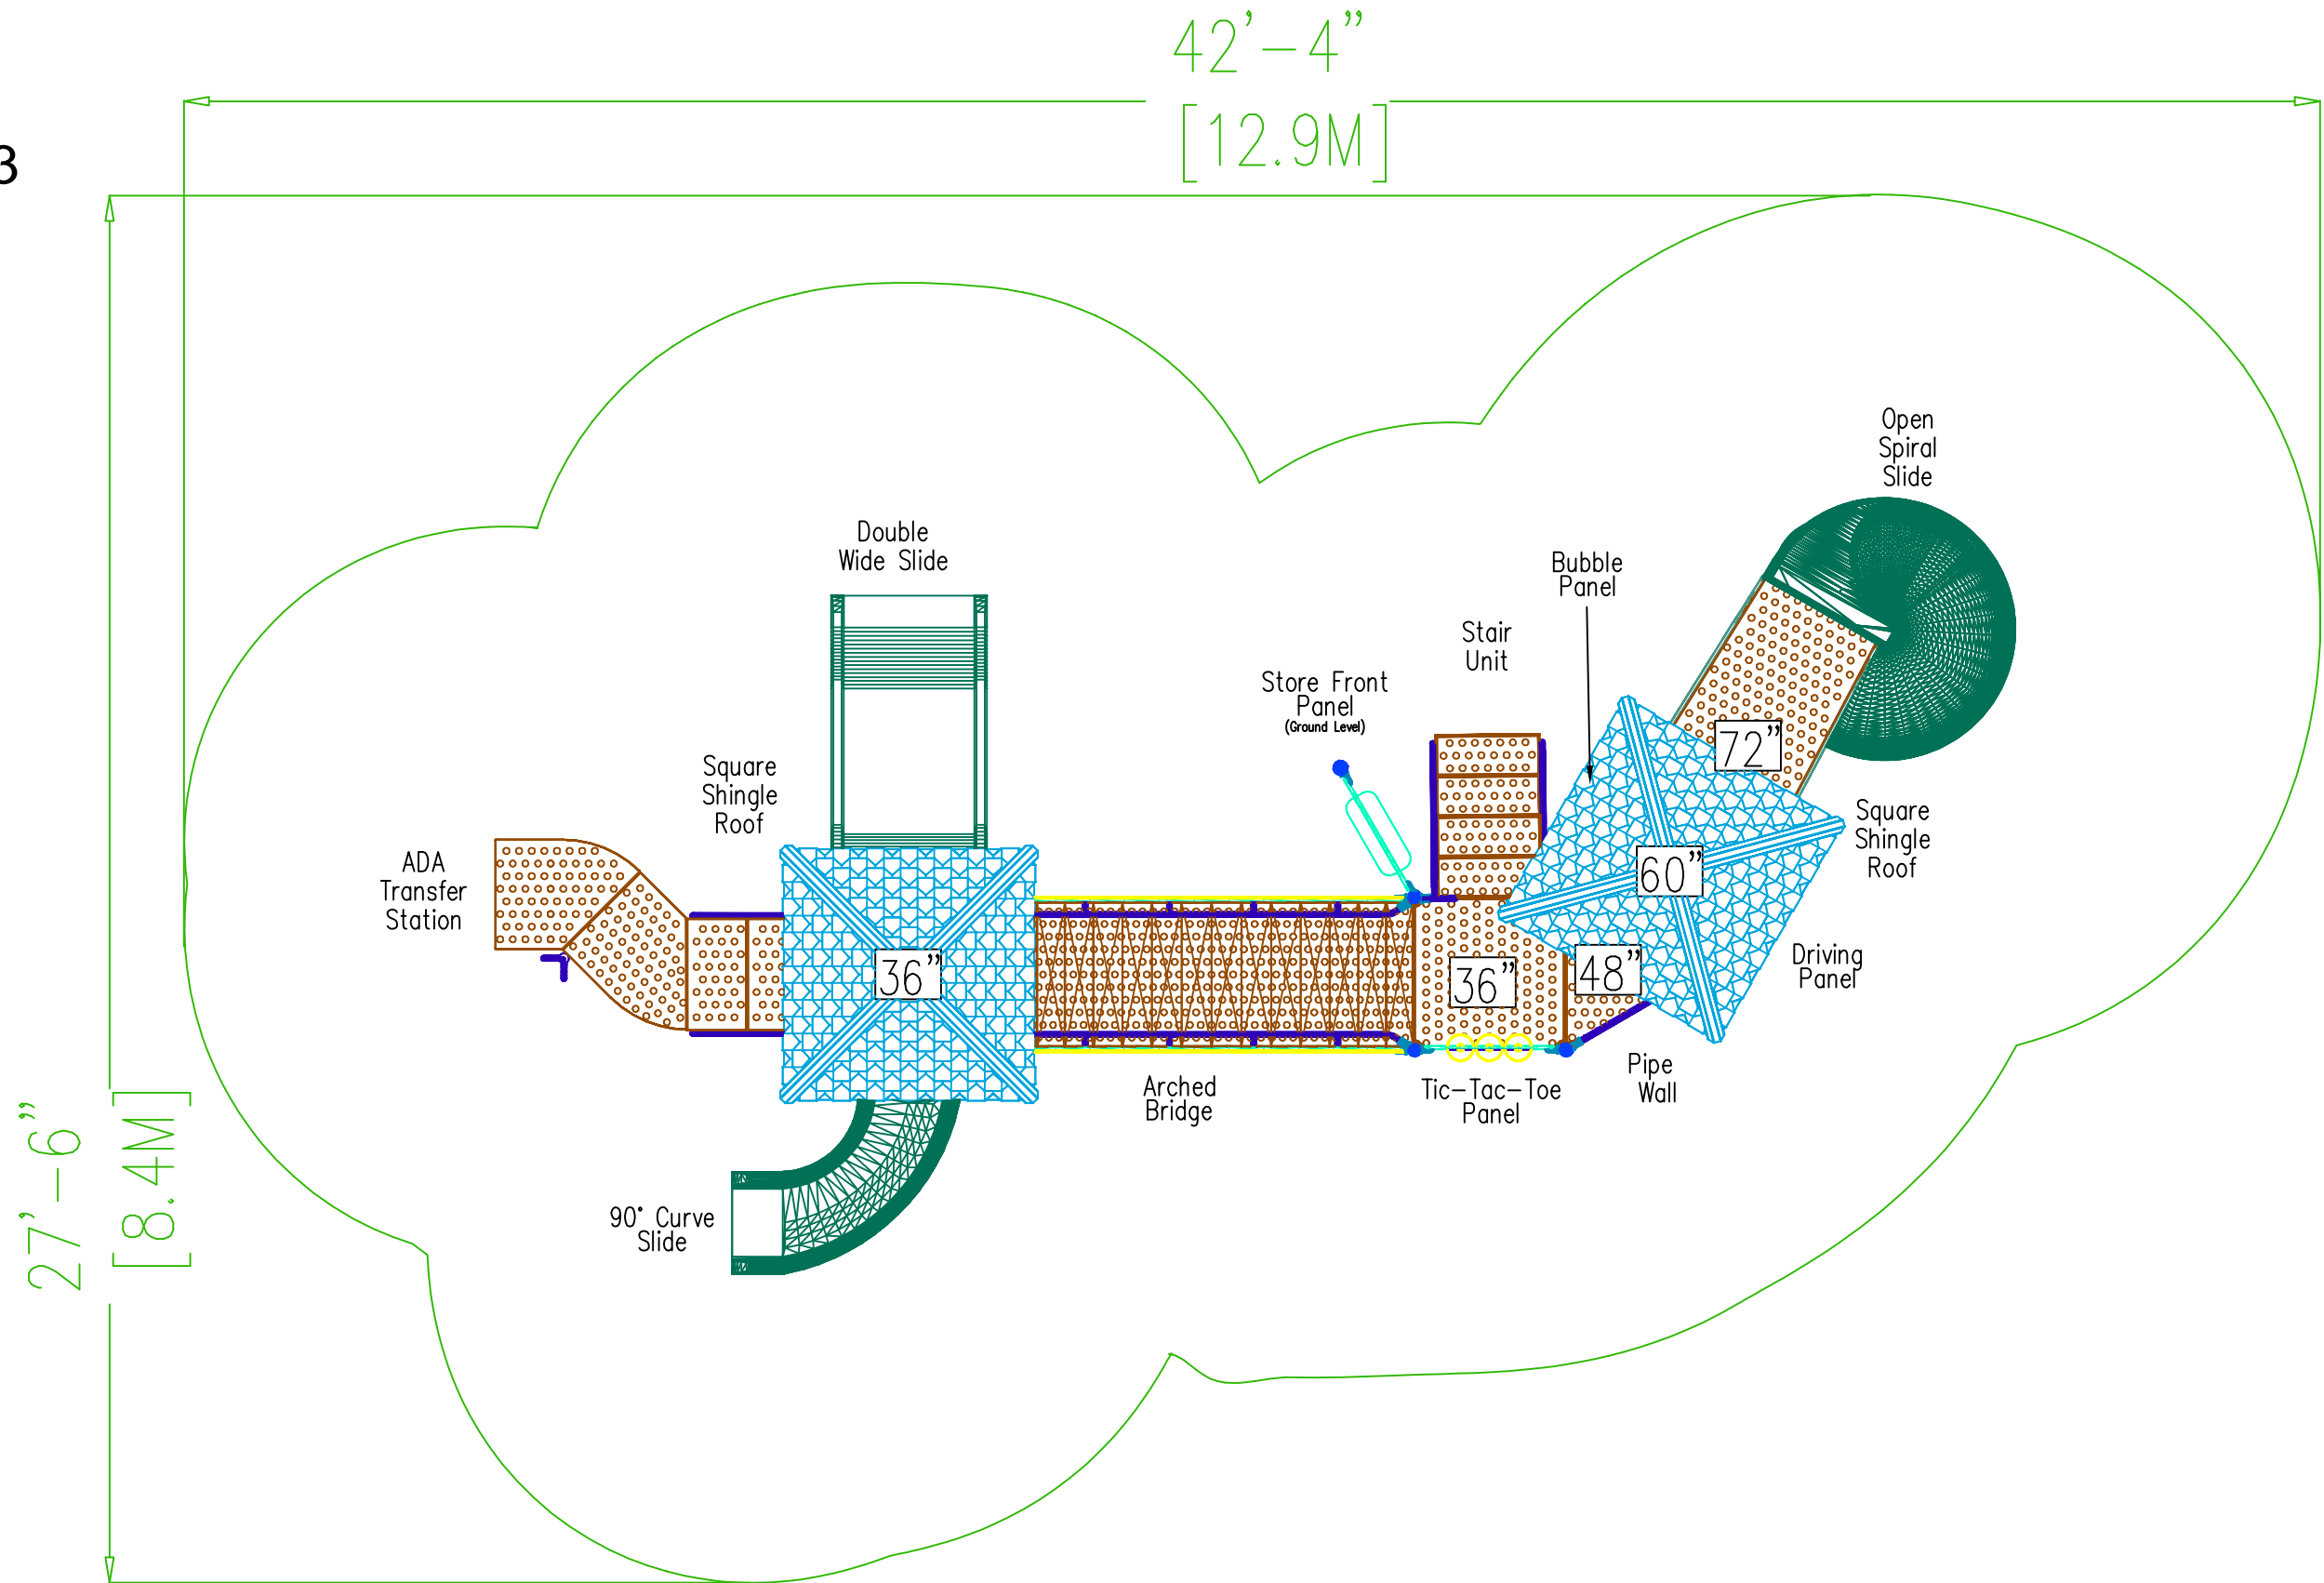

CW-0003

Drawn By: Pat Lee

Date: 12/4/2012

Scale: None

Structure Size: 31 x 16  
 ASTM Use Zone Size: 43 x 28  
 ASTM Surface Area: 782

Child Capacity: 26  
 Age Range: 2-12  
 4' Landscape Timbers: 30  
 Fall Height: 6

This play structure will meet ADA Accessibility guidelines for buildings and facilities with the addition of 1 ground level play components of 1 different types of play.



DETAILED PLAY PRO

WWW.DETAILEDPLAYPRO.COM

1-877-548-3100